



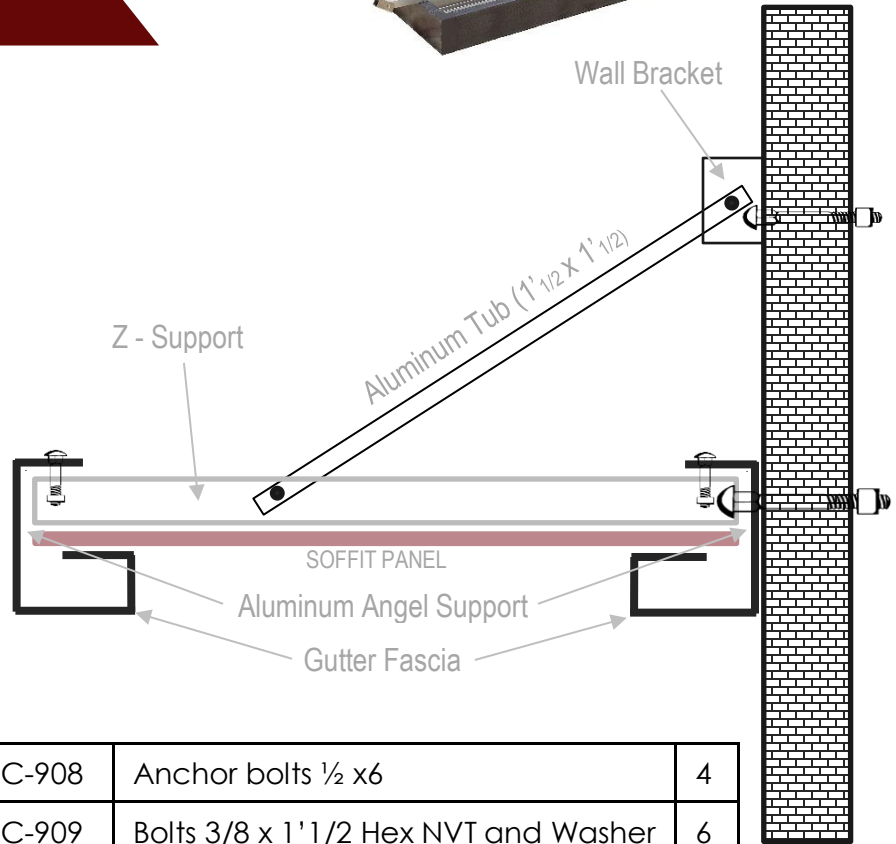


Atlantic Metal
Roofing Product LLC

CANOPY

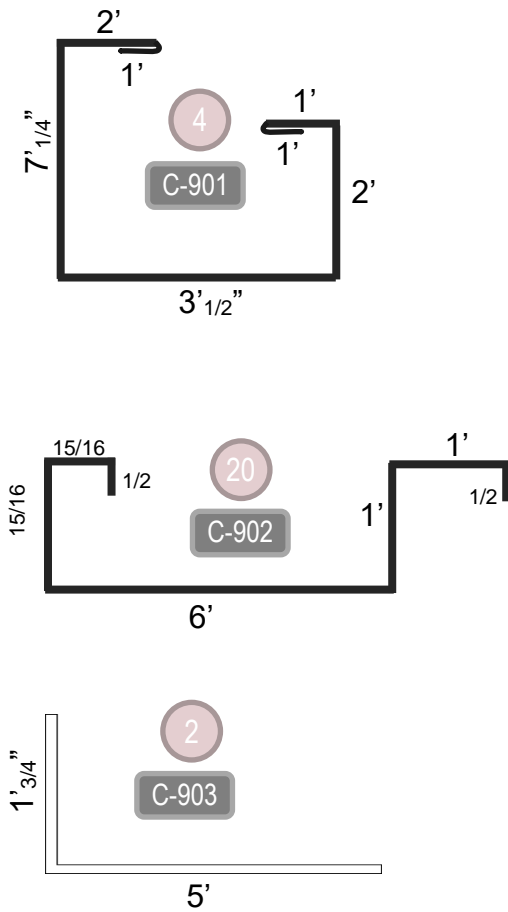

C-908	Anchor bolts 1/2 x 6	4
C-909	Bolts 3/8 x 1' 1/2 Hex NVT and Washer	6
C-910	Bolt 1/2 x 12"	3
C-911	Bolt 5/16 x 3"	6

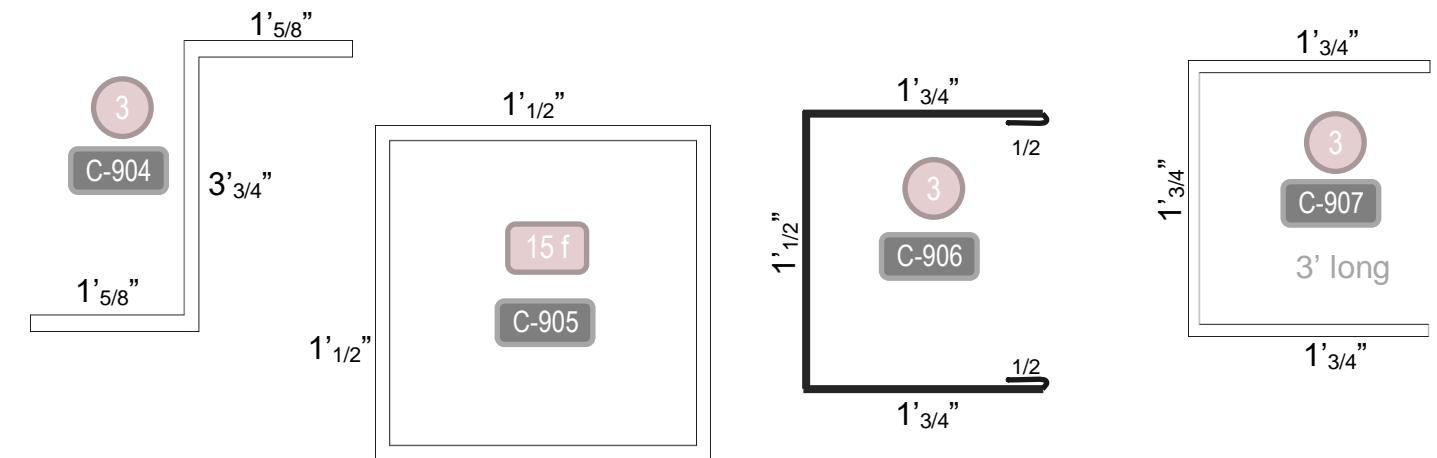

300 Penn Ave, Levittown, PA 19057
atlanticmetalbendsllc@gmail.com
www.metalbends.com (215) 942-43-30

